
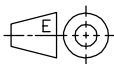


Dnr SBN 2021-000646 – Ankom 2021-09-10

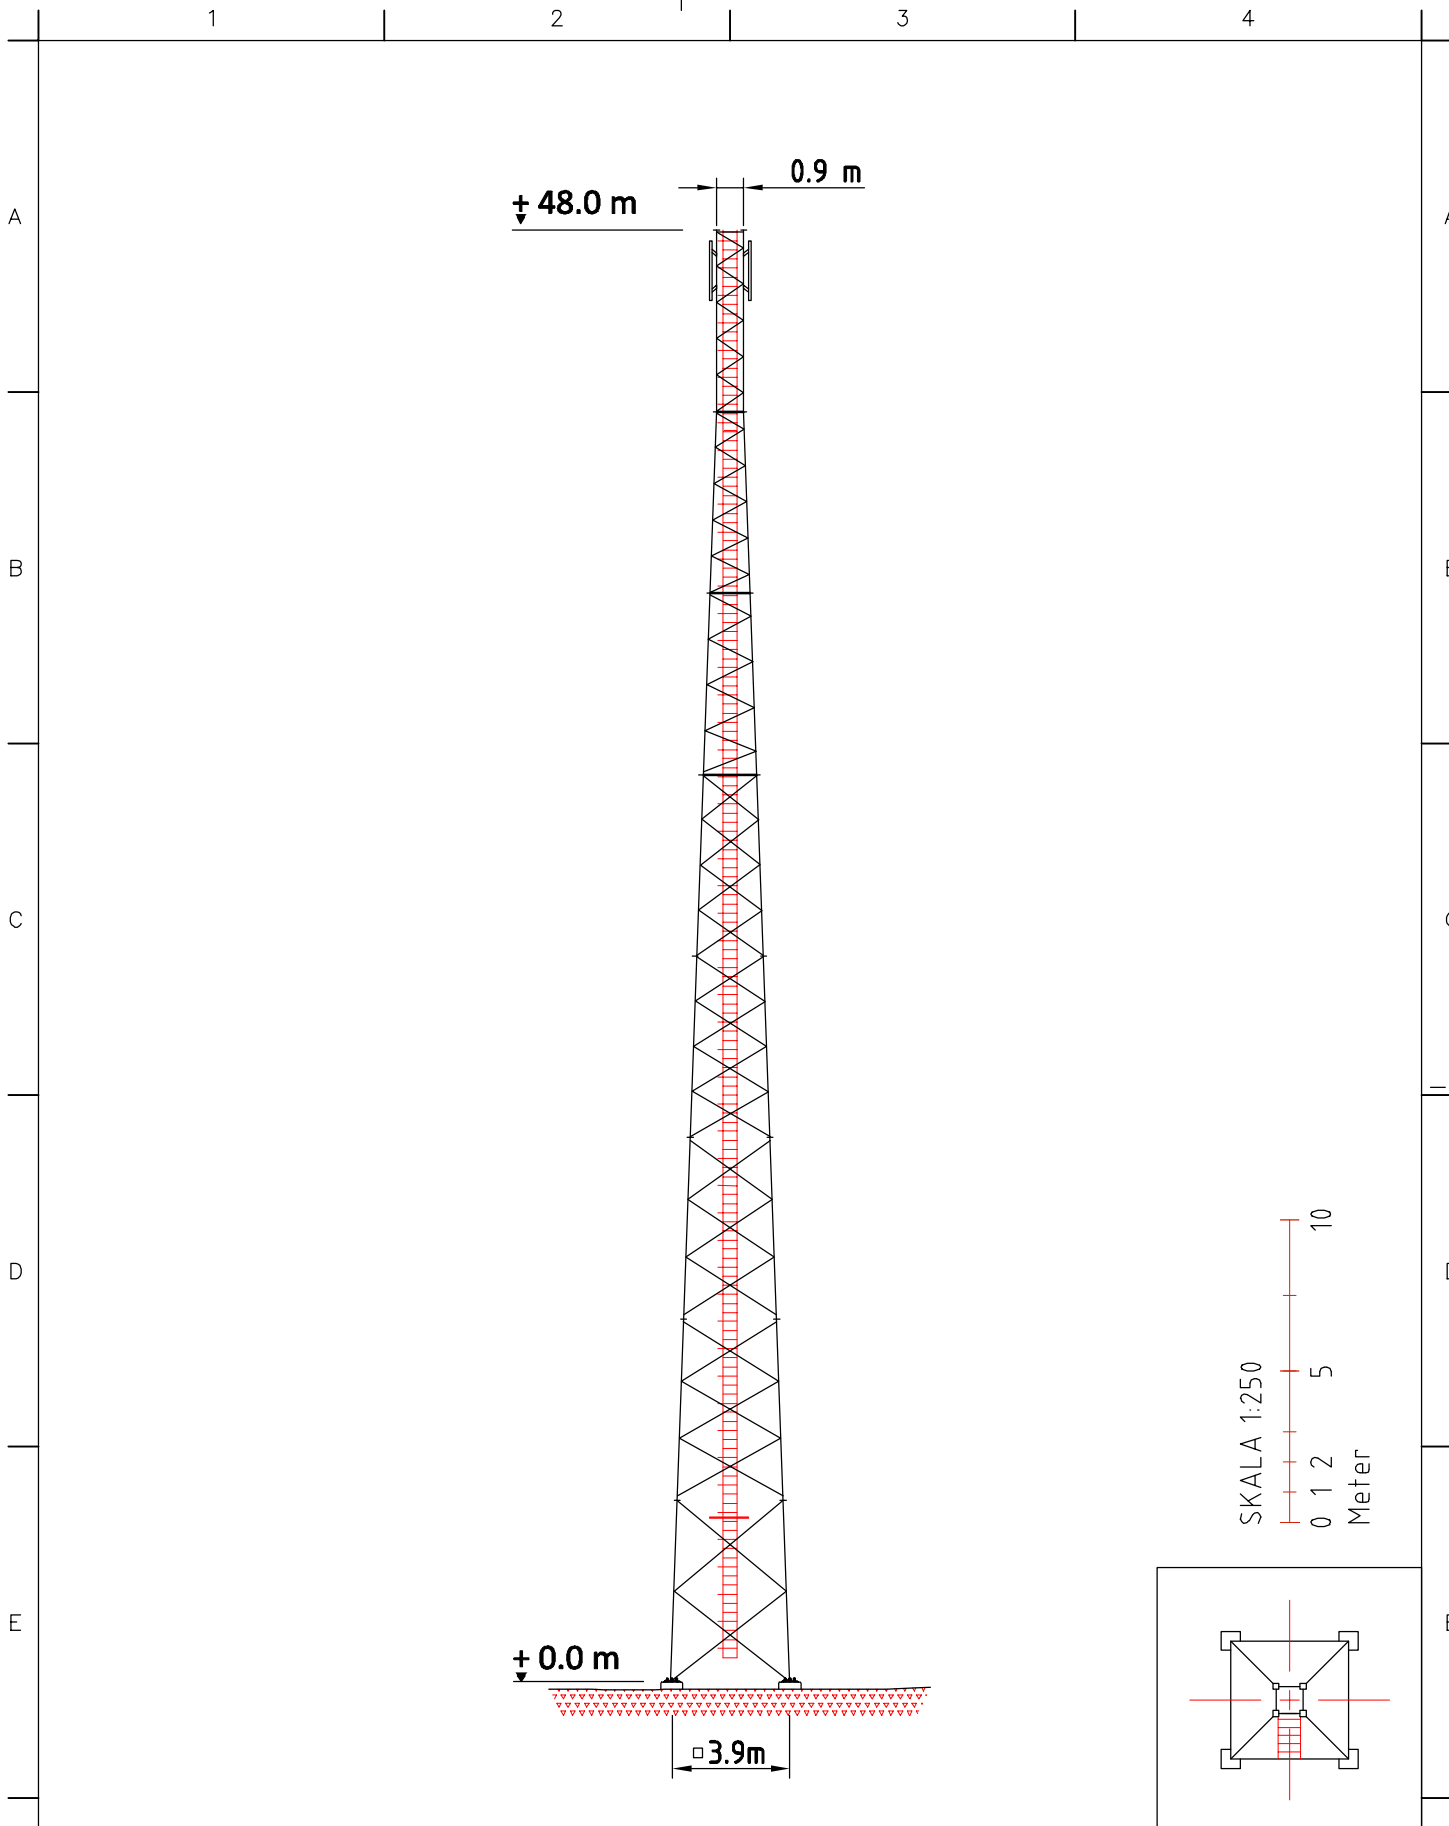

Uppgjord
Vinnergi AB

Jonas Stigsson

Dokansv/Godk
Net4Mobility

Datum
2021-08-31

Rev
A

Referenser
N4M T311176 - Broängen

Produktbenämning
Torn 48m

Skala
1:250

Format
A4

Dokumentnr

STANDARD DRW.

Blad

1 (1)